

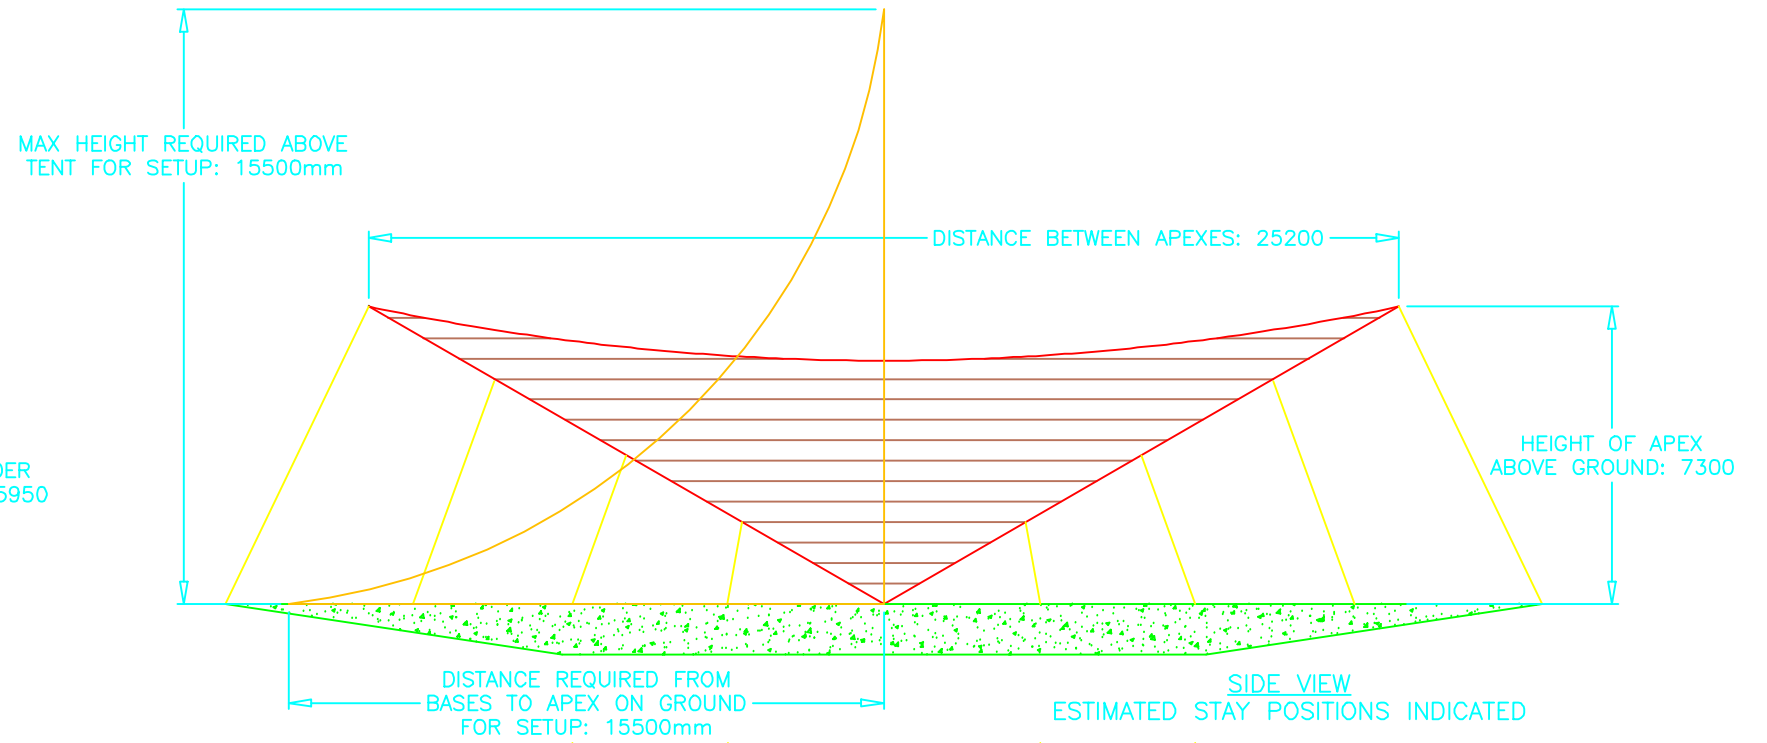


END VIEW  
ESTIMATED STAY POSITIONS INDICATED

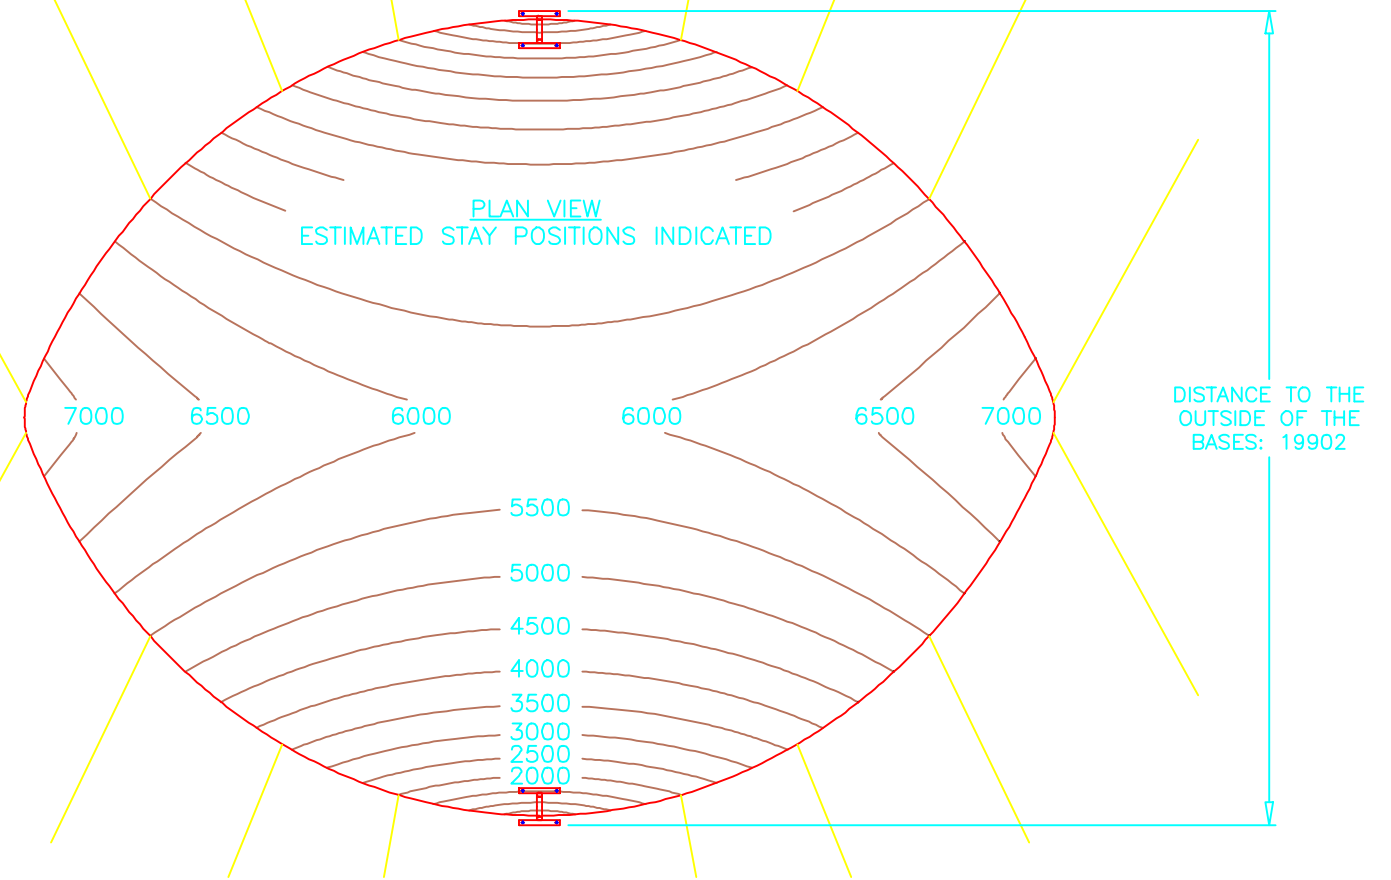

SIDE VIEW  
ESTIMATED STAY POSITIONS INDICATED

ISOMETRIC VIEW  
ESTIMATED STAY POSITIONS INDICATED

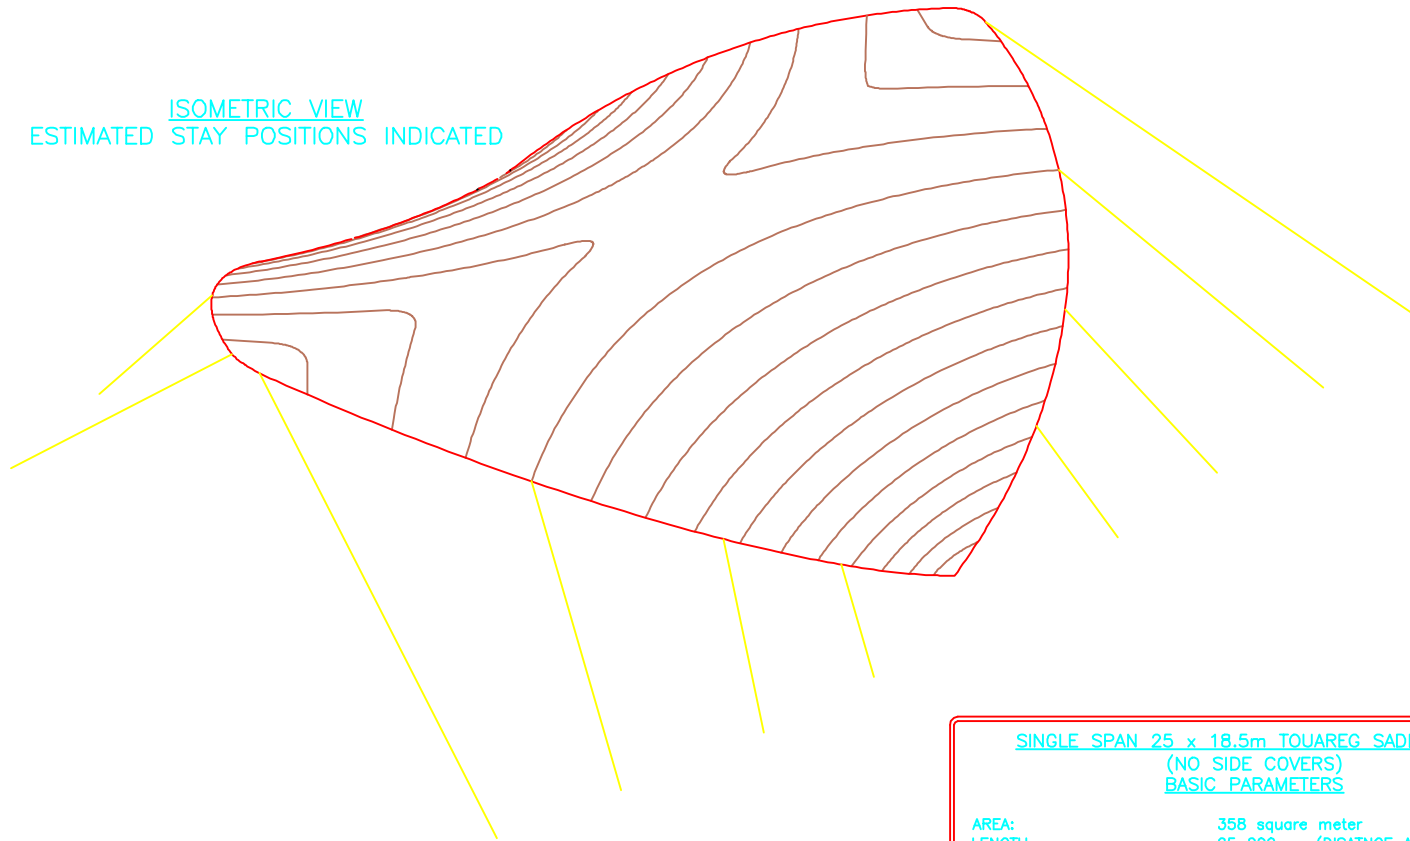

PLAN VIEW  
ESTIMATED STAY POSITIONS INDICATED

**SINGLE SPAN 25 x 18.5m TOUAREG SADDLE TENT  
(NO SIDE COVERS)  
BASIC PARAMETERS**

AREA: 358 square meter  
 LENGTH: 25 200mm (DISTANCE ACROSS APEXES)  
 APEX HEIGHT: 7 300mm  
 CANVAS HEIGHT: 5 950mm


CONTOUR LINES INDICATED HEIGHT ABOVE GROUND LEVEL

**SINGLE SPAN 25 x 18.5m TOUAREG SADDLE TENT  
CROWD CAPACITY**

PEOPLE STANDING: 716 people  
 PEOPLE SEATED: 178 people



REV	DATE	REVISION	DRAWN	APPROVED	PROJECT
A	20-10-2011	PRELIMINARY ISSUE, NOT FOR CONSTRUCTION	ANDRE C	ANDRE C	25 x 18m TOUAREG SADDLE TENT
					DESCRIPTION
					GENERAL LAYOUT
					TENT STRUCTURE ONLY - NO COVERS
					MATERIAL
					N/A
					FINISH
					N/A
					WEIGHT
					0.000 kg
					SCALE
					NTS
					PRINT SIZE
					A3
					SHEETS
					1/1

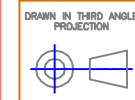

**INDUSTRIES**

c12industries@gmail.com ph: +21 83 391 4534

DO NOT SCALE DRAWING  
 ALL DIMENSIONS IN mm  
 X ±0.5  
 .X ±0.1  
 .XX ±0.05  
 .XXX ±0.02  
 REFER SOUTHERN SPARS  
 STANDARDS FOR MORE INFO

PART No / BAR CODE

THIS DRAWING IS THE PROPERTY OF C12 INDUSTRIES AND MUST NOT BE REPRODUCED OR USED FOR ANY PURPOSE, OTHER THAN IN CONJUNCTION WITH THE PROJECT OR DESIGN FOR WHICH IT WAS DRAWN, WITHOUT C12 INDUSTRIES PRIOR WRITTEN CONSENT.