

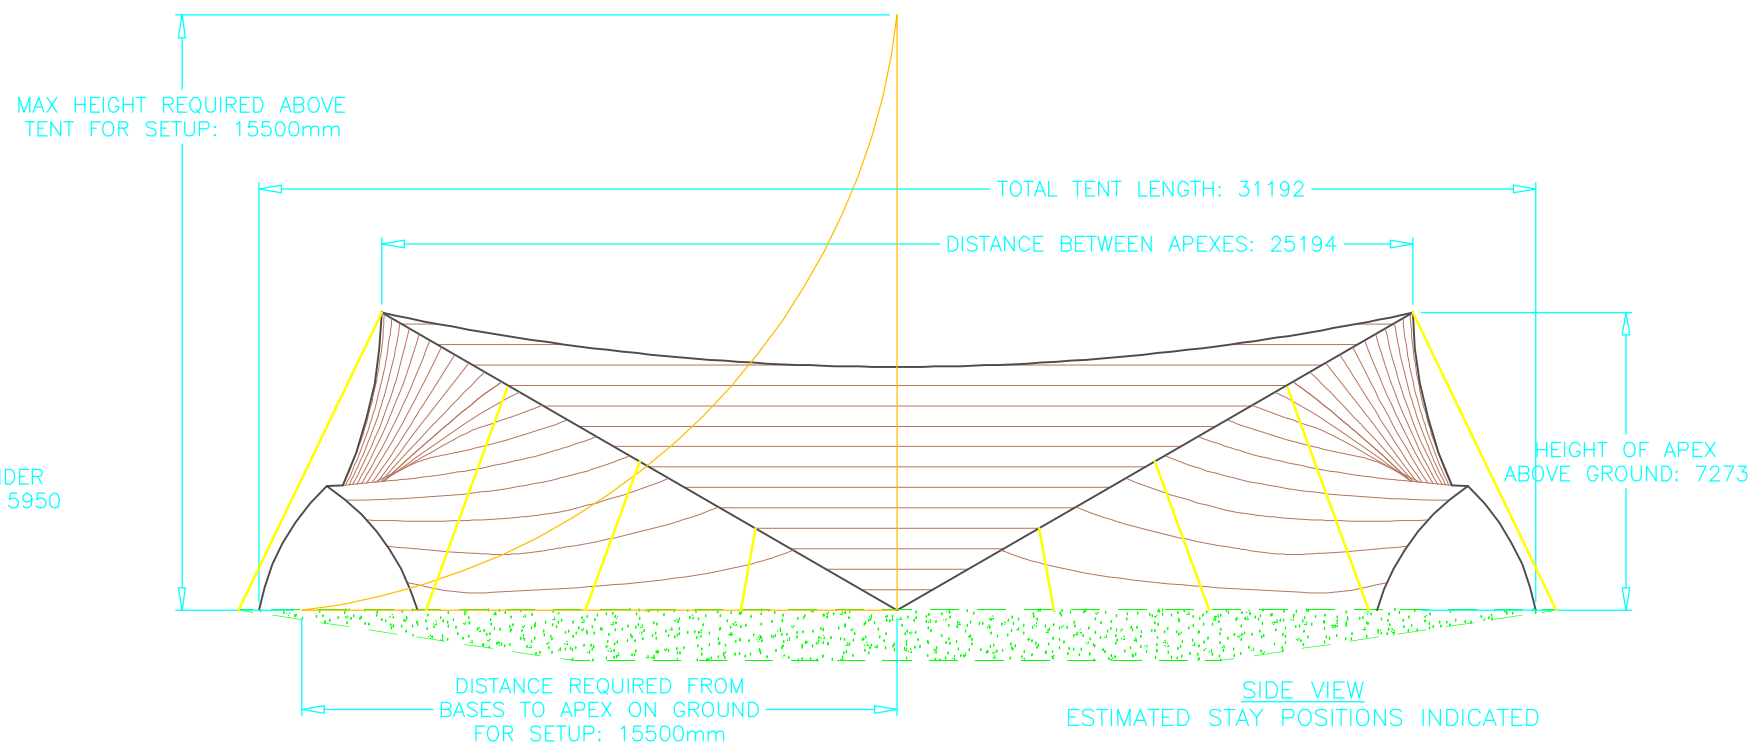


END VIEW
 ESTIMATED STAY POSITIONS INDICATED

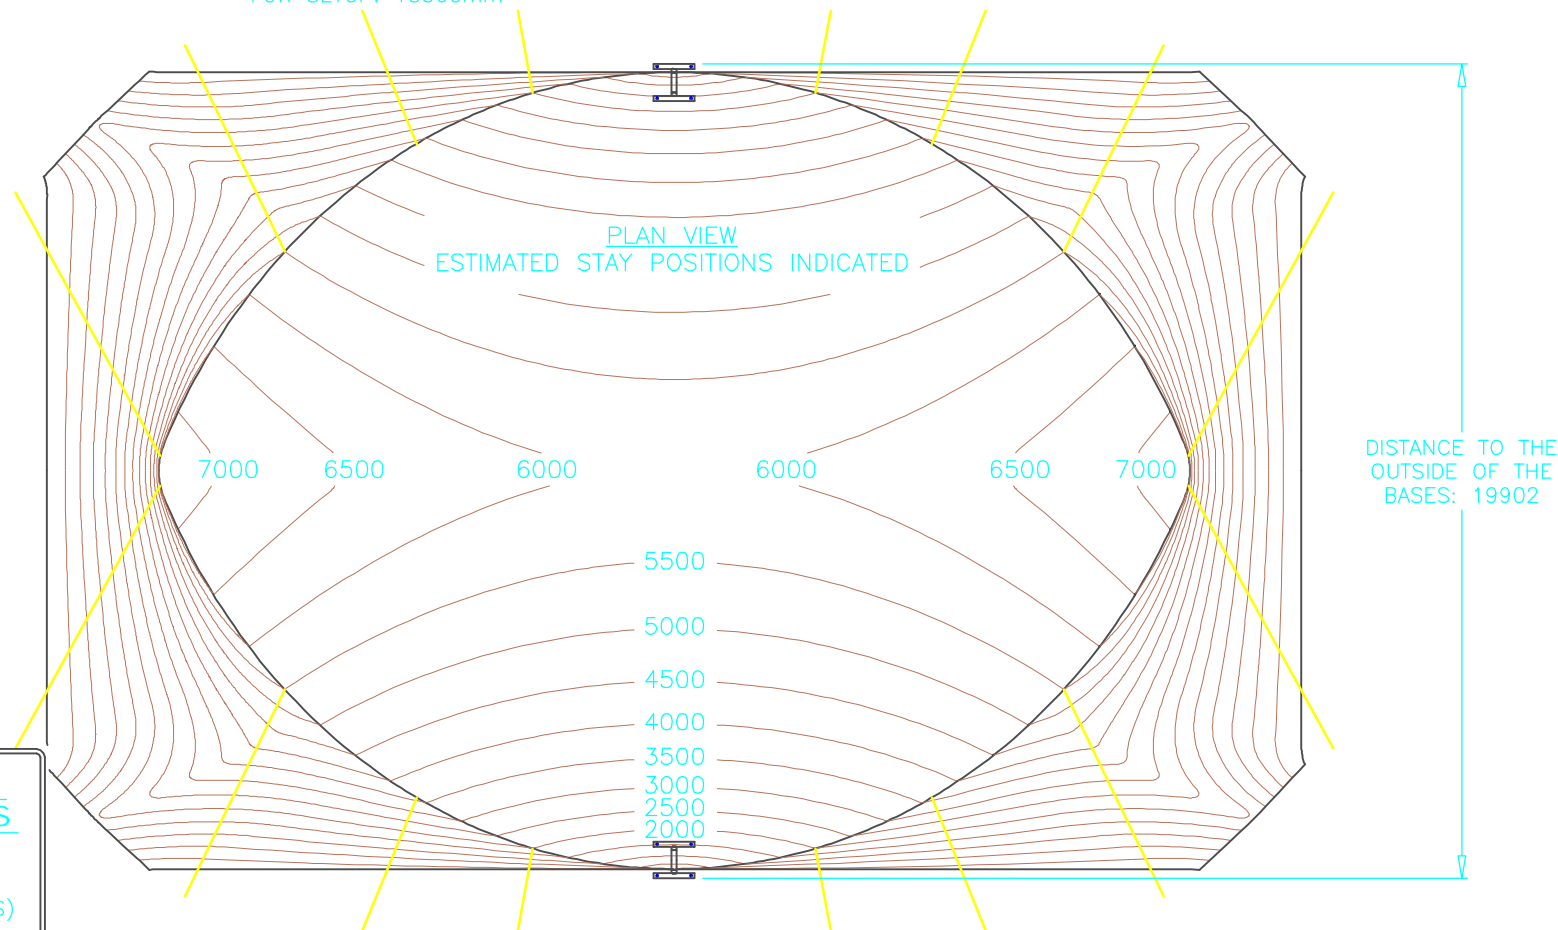

SIDE VIEW
 ESTIMATED STAY POSITIONS INDICATED

ISOMETRIC VIEW – BOTH SIDES CLOSED
 ESTIMATED STAY POSITIONS INDICATED

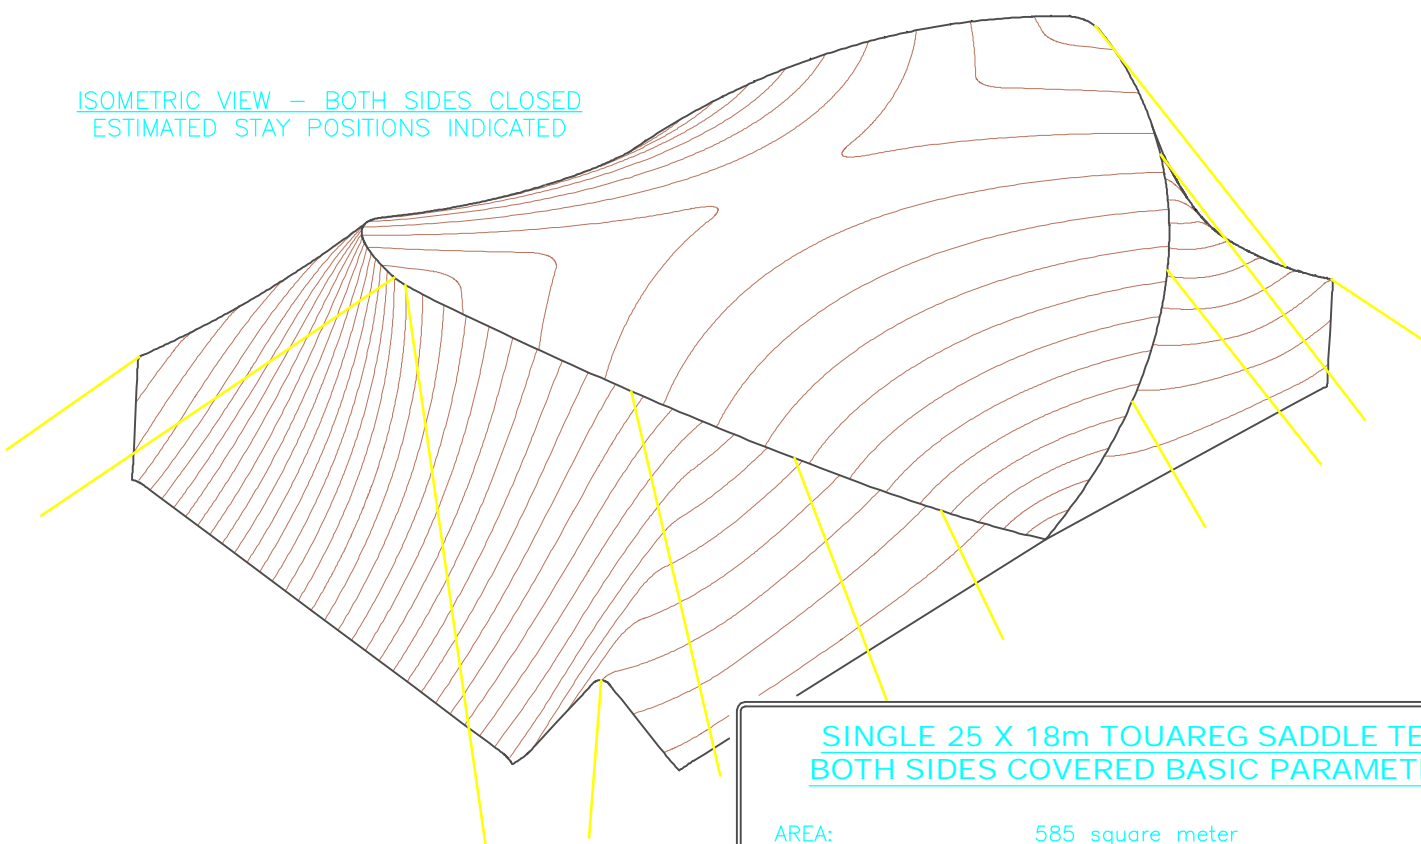

**SINGLE 25 X 18m TOUAREG SADDLE TENT
 BOTH SIDES COVERED BASIC PARAMETERS**

AREA: 585 square meter
 LENGTH: 25 194mm (DISTANCE ACROSS APEXES)
 APEX HEIGHT: 7 273mm
 CANVAS HEIGHT: 5 950mm


CONTOUR LINES INDICATE HEIGHT ABOVE GROUND LEVEL

**SINGLE 25 X 18m TOUAREG SADDLE TENT
 CROWD CAPACITY**

PEOPLE STANDING: 1170 people
 PEOPLE SEATED: 290 people



REV	DATE	REVISION	DRAWN	APPROVED	PROJECT
A	20-10-2011	PROMOTIONAL MATERIAL, FOR REFERENCE ONLY	ANDRE C	ANDRE C	25 x 18m TOUAREG SADDLE TENT
					DESCRIPTION
					GENERAL LAYOUT
					TENT STRUCTURE ONLY – BOTH COVERS
					MATERIAL
					N/A
					FINISH
					N/A
					WEIGHT
					0.000 kg
					SCALE
					NTS
					PRINT SIZE
					A3
					SHEETS
					1/1

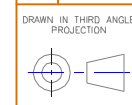

INDUSTRIES

DO NOT SCALE DRAWING
 ALL DIMENSIONS IN mm
 -X- ±0.5
 -XX- ±0.1
 -XXX- ±0.05
 ANGLES ±0.5°
 REFER SOUTHERN SPARS
 STANDARDS FOR MORE INFO

c12industries@gmail.com ph: +21 83 391 4534

THIS DRAWING IS THE PROPERTY OF C12 INDUSTRIES AND MUST NOT BE REPRODUCED OR USED FOR ANY PURPOSE, OTHER THAN IN CONJUNCTION WITH THE PROJECT OR DESIGN FOR WHICH IT WAS DRAWN, WITHOUT C12 INDUSTRIES PRIOR WRITTEN CONSENT.

PART No / BAR CODE